



SIDE ELEVATION

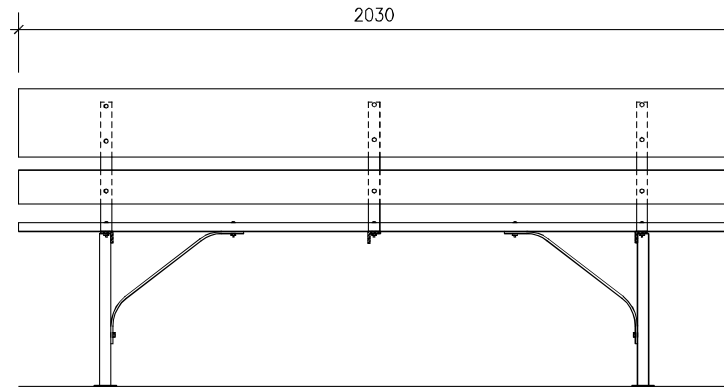

FRONT ELEVATION
(OPTION 1)

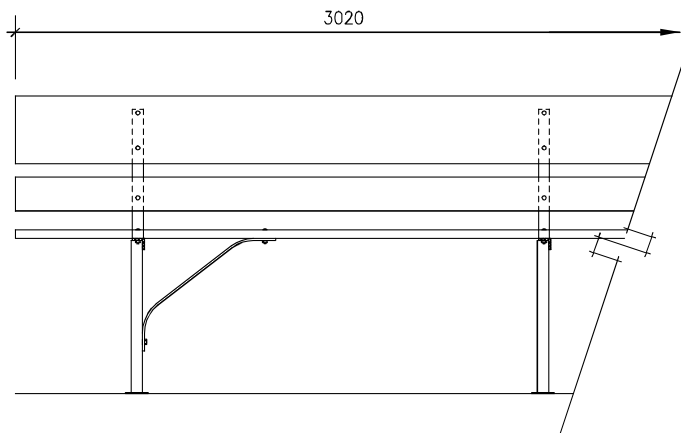

FRONT ELEVATION
(OPTION 2 w/CENTER SUPPORT)

TITLE: STANDARD KINGDOM HALL BENCHES
(STEEL/WOOD)

NOTES:

SCALE: 1:20

REVISION DATE: 12 NOV 00

SHEET NO. 10