




FRONT ELEVATION

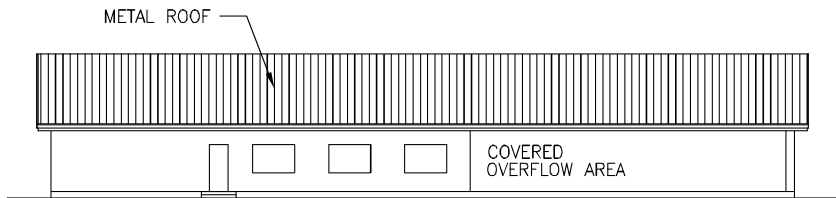


REAR ELEVATION

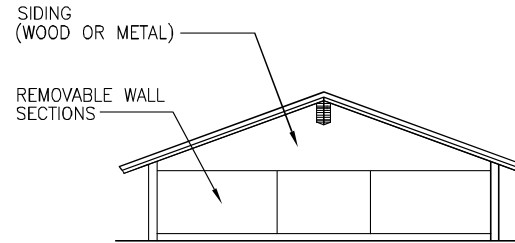


END ELEVATION

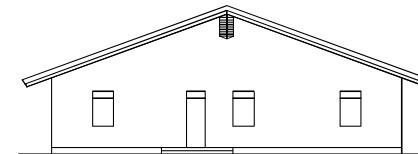

END ELEVATION

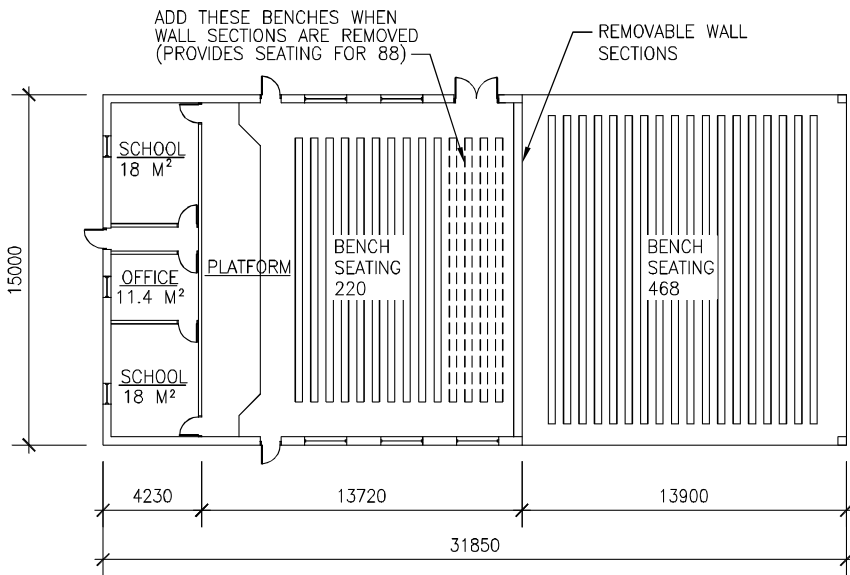

GROUND FLOOR

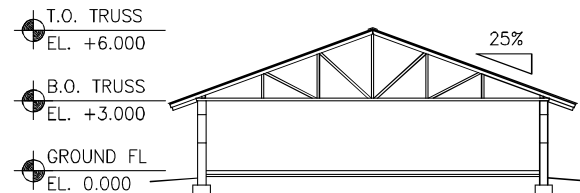

SECTION

USE	BENCH SEATING (0.55m <sup>2</sup> PER PERSON)
KINGDOM HALL	220 + 88 = 308
ASSEMBLY HALL	308 + 468 = 776

TITLE: **EXPANDABLE KINGDOM HALL  
(PARTIALLY ENCLOSED)**

NOTES:

1. FOR TOILETS SEE SHEET NO 15.

SCALE: 1:300

REVISION DATE: 20 APR 01

**SHEET NO. 14**