




FRONT ELEVATION

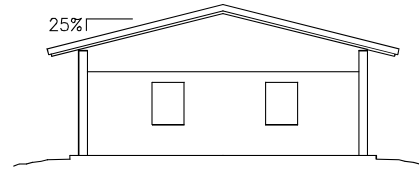


END ELEVATION

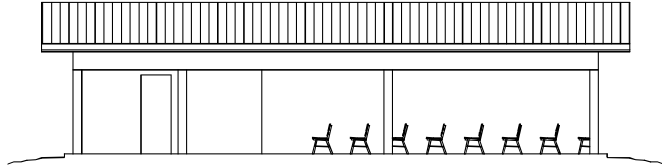

REAR ELEVATION

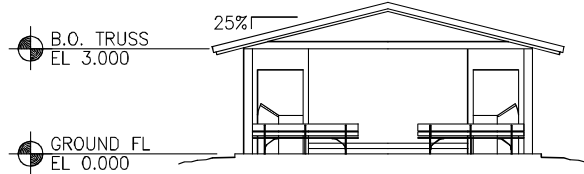

END ELEVATION

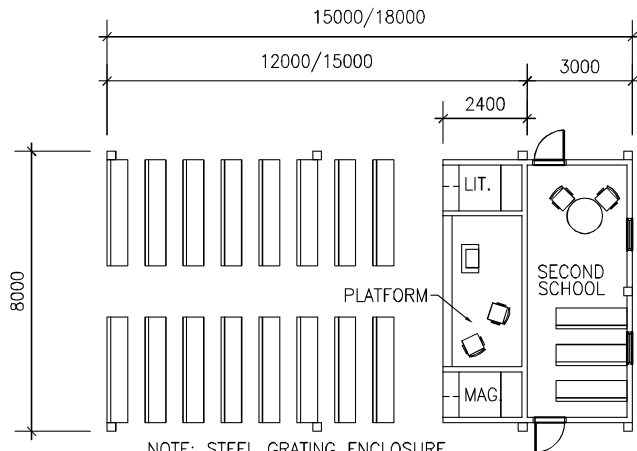

NOTE: STEEL GRATING ENCLOSURE
MAY BE NECESSARY IN HIGH CRIME
AREAS

GROUND FLOOR

LENGTH OF HALL	SEATING - BENCHES	SEATING - CHAIRS
15 meters	120	95
18 meters	155	120

TITLE: **OPEN KINGDOM HALL WITH SECOND SCHOOL**

NOTES:

- FOR TOILETS SEE SHEET NO 7 OR 8.

SCALE: 1:200

REVISION DATE: 12 NOV 00

SHEET NO. 02