




FRONT ELEVATION

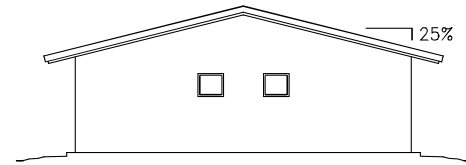


END ELEVATION

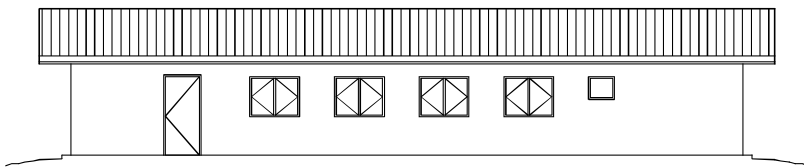

REAR ELEVATION

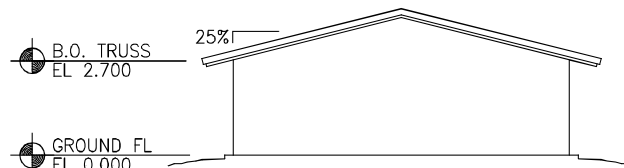

END ELEVATION

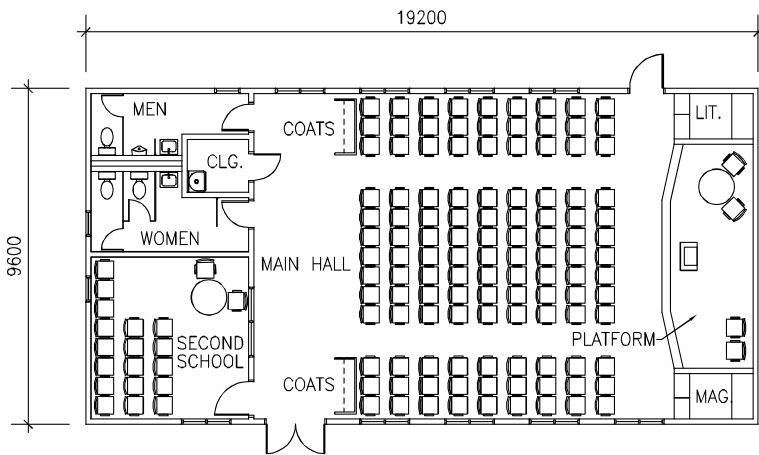

GROUND FLOOR

TITLE: KINGDOM HALL WITH SECOND SCHOOL  
AND INTERIOR TOILETS

NOTES:

- SEATING CAPACITY  
BENCHES: 165  
CHAIRS: 135

SCALE: 1:200

REVISION DATE: 12 NOV 00

**SHEET NO. 04**