




FRONT ELEVATION

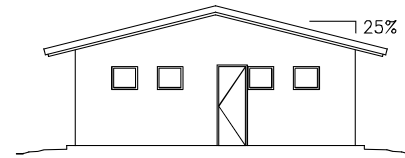


END ELEVATION

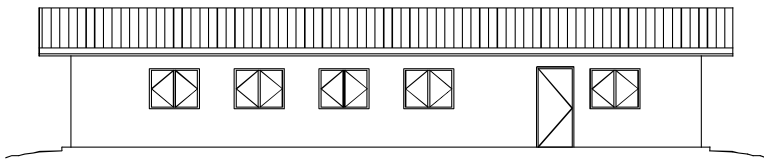

REAR ELEVATION

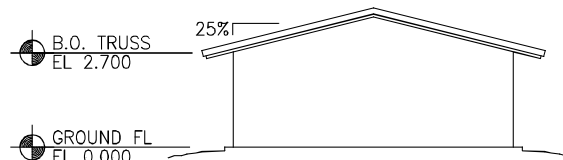

END ELEVATION

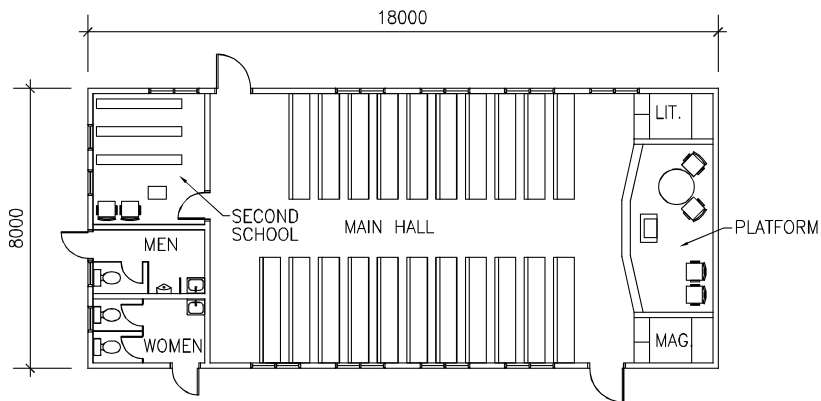

GROUND FLOOR

TITLE: KINGDOM HALL WITH SECOND SCHOOL
AND INTERIOR TOILETS (ACCESSIBLE
FROM OUTSIDE)

NOTES:

1. SEATING CAPACITY

BENCHES: 135
CHAIRS: 110

SCALE: 1:200

REVISION DATE: 12 NOV 00

SHEET NO. 05