




FRONT ELEVATION

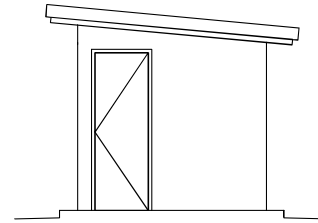


END ELEVATION

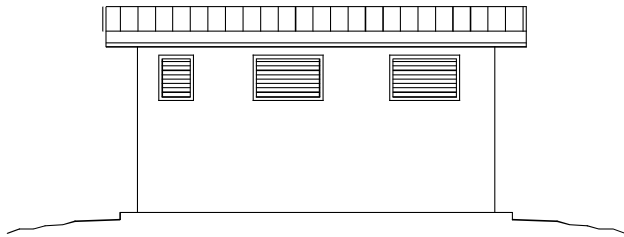


REAR ELEVATION

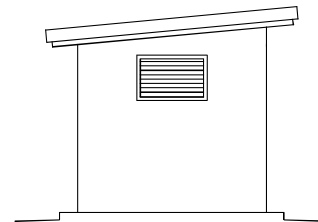

END ELEVATION

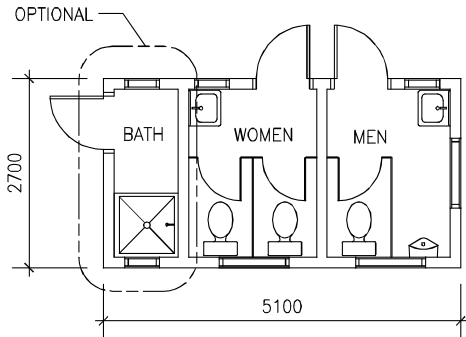

FLOOR PLAN

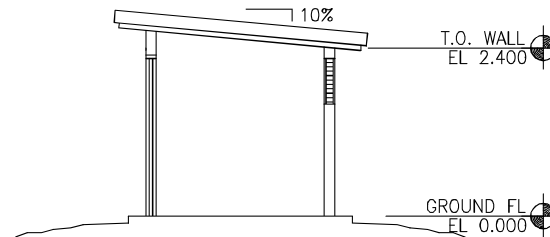

TRANSVERSE SECTION

TITLE:  
**EXTERNAL FLUSH TOILET  
 (SHOWER OPTIONAL WHEN APARTMENT  
 IS PROVIDED)**

NOTES:

SCALE: 1:100

REVISION DATE: 12 NOV 00

**SHEET NO. 08**