




FRONT ELEVATION

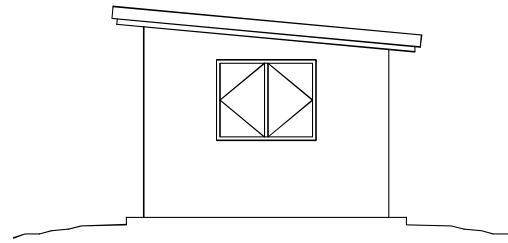


END ELEVATION

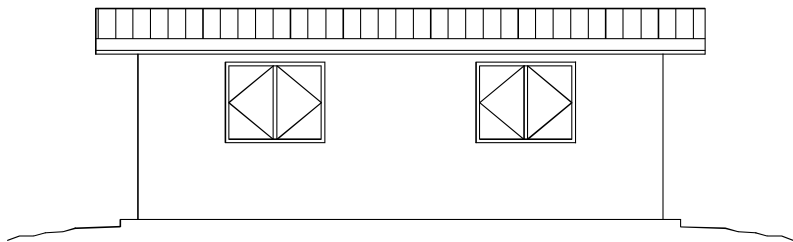


REAR ELEVATION

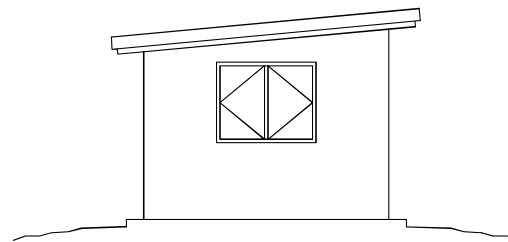

END ELEVATION

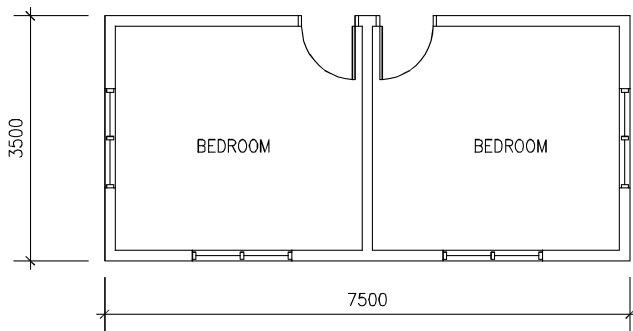

FLOOR PLAN

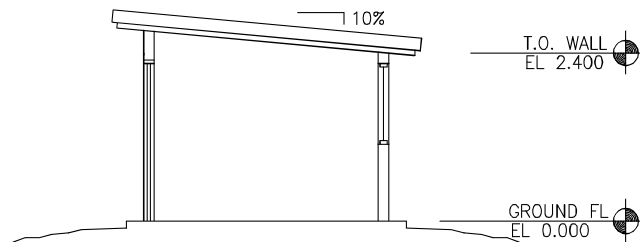

TRANSVERSE SECTION

TITLE: TRAVELING OVERSEER APARTMENT

NOTES:

SCALE: 1:100

REVISION DATE: 12 NOV 00

SHEET NO. 09